



3 Camp Sites

3 Camp Sites
This Side

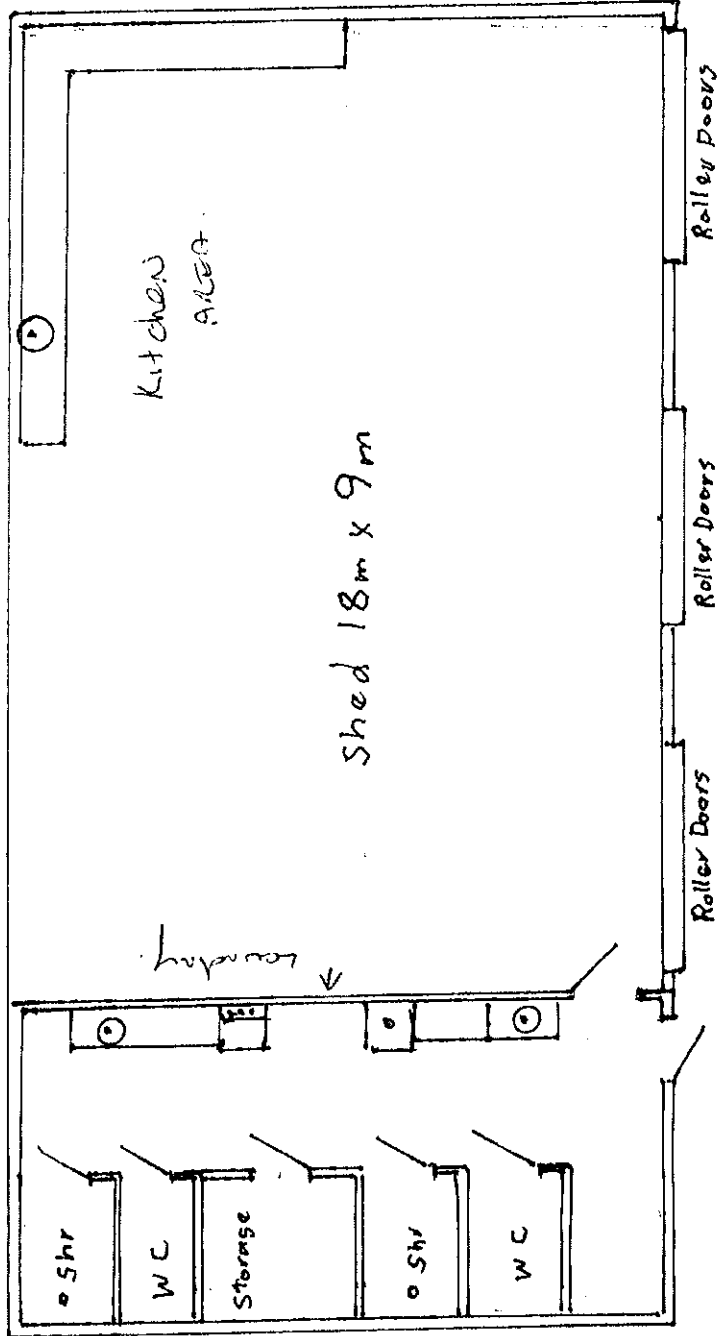

Client F&SRUSSEL
600 Ravensbourne Rd
Proposed Ablution
& Kitchen Facilities

Scale 1:50
Date 11/20
Drawn by S. Robinson

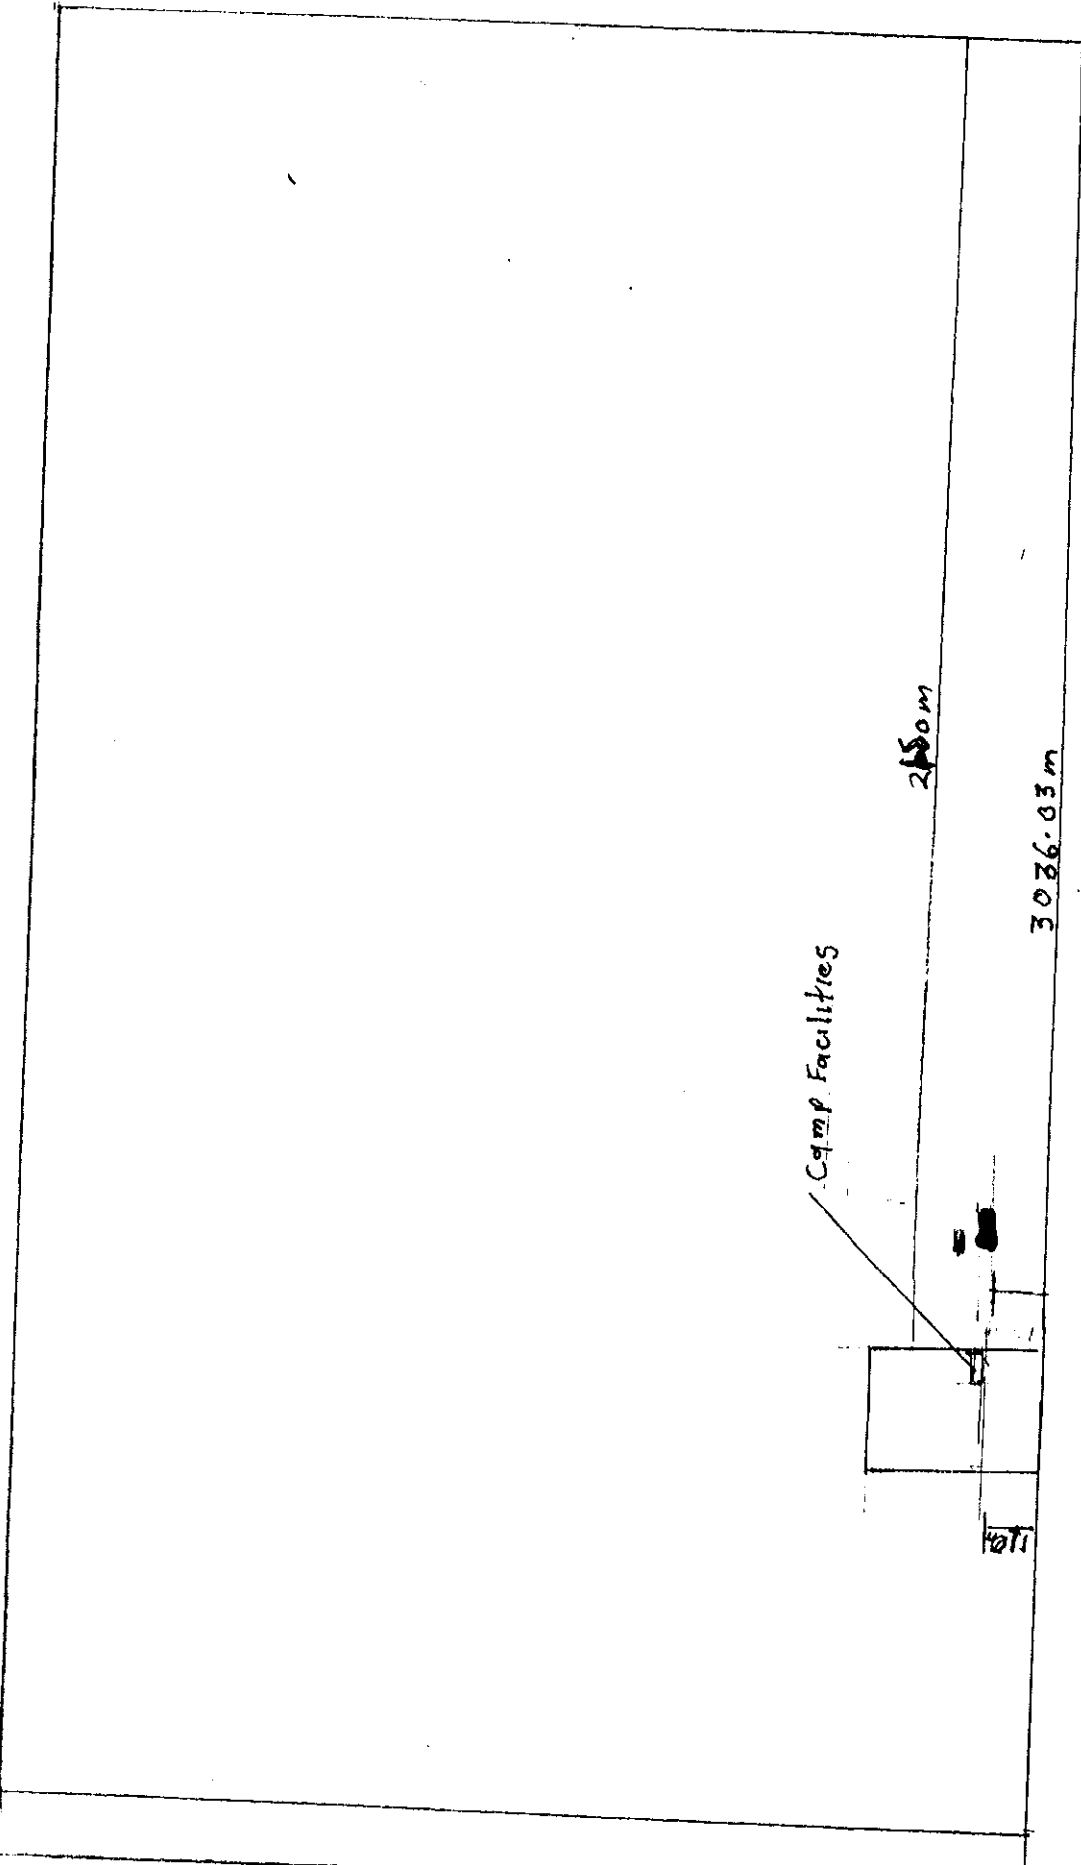

SCALE

Client F&S RUSSEL,
 Thistle St Blackhall

Site Plan Lot 68
 TA 228134
 600' Vensbourne Rd

Date 01.10.20
 # 102-10
 Drawn by S. Robinson