




**NOTES.**  
 1. FOR GENERAL NOTES REFER TO DWG S01.  
 2. FOR WINDOW AND DOOR SCHEDULE REFER TO DWG S40.

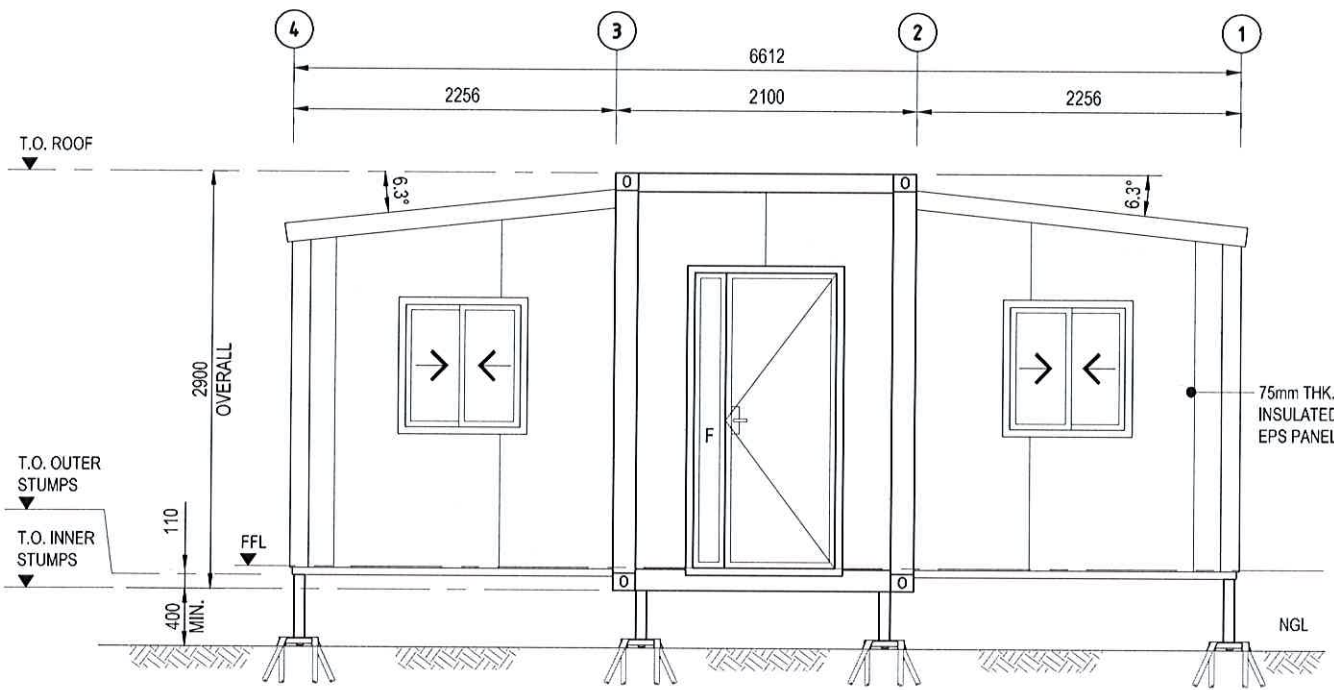


**FRONT ELEVATION**  
SCALE 1:50

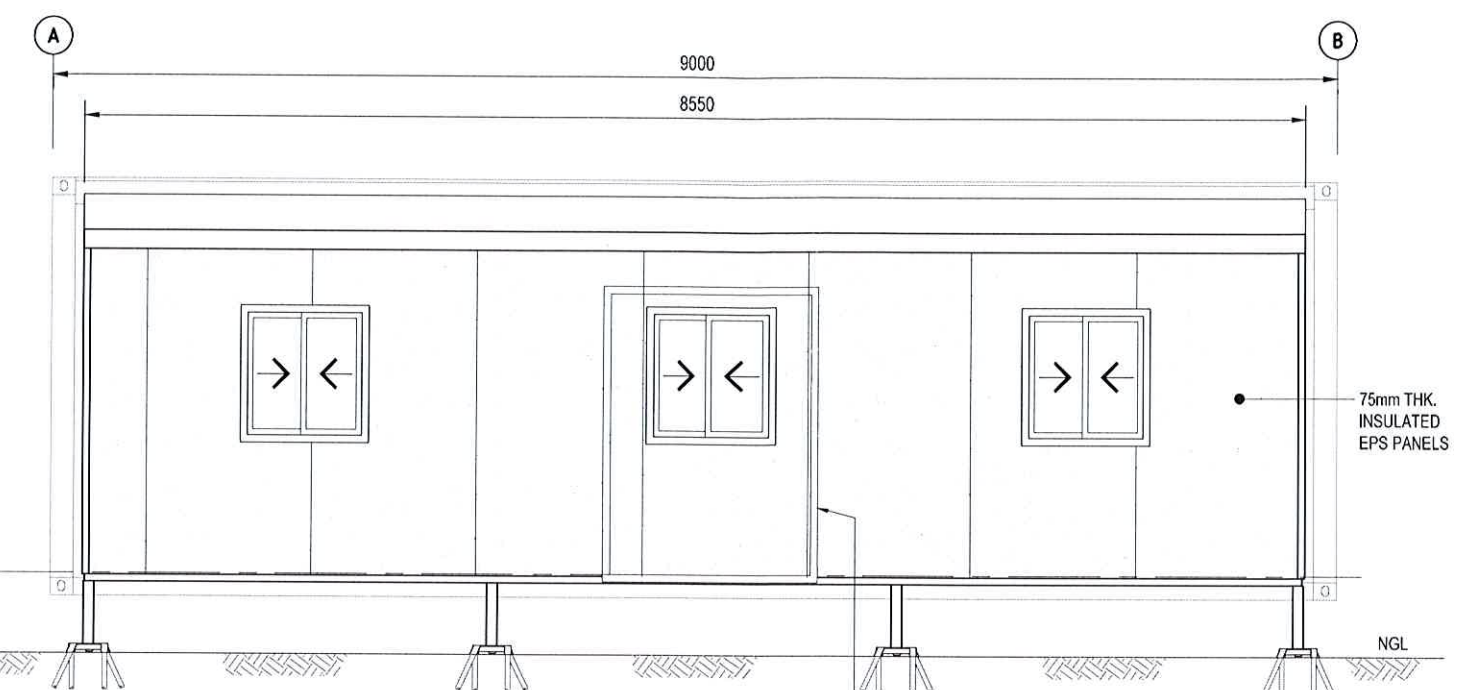

**LEFT ELEVATION**  
SCALE 1:50

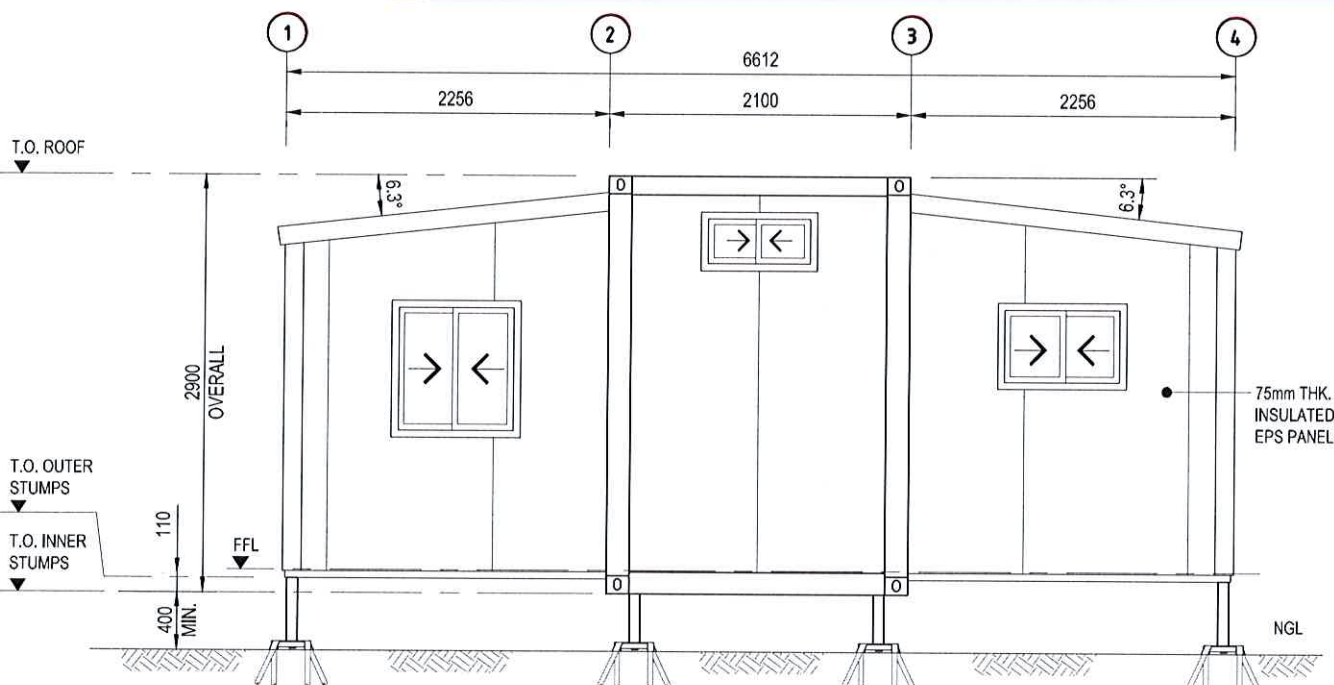


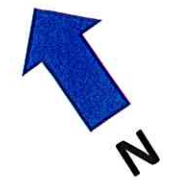
**REAR ELEVATION**  
SCALE 1:50

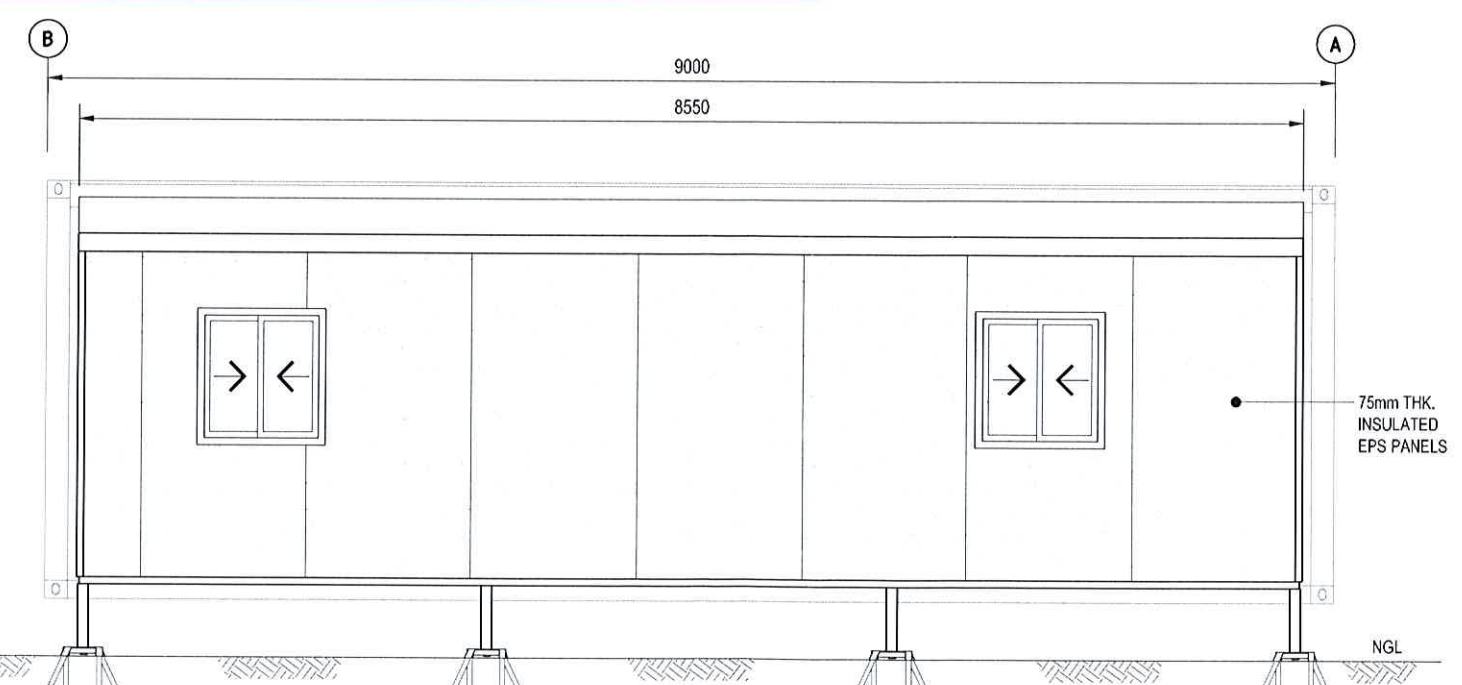

**RIGHT ELEVATION**  
SCALE 1:50


**FOR CONSTRUCTION.**

CLIENT		TITLE		DESIGNED	SRB	23-10-18		DRAWING No.	
POP UP HOMES		2 BEDROOM OPTION 2B ELEVATIONS		DRAWN	SRB	23-10-18		85-2B-S20	
A FOR CONSTRUCTION				APPROVED			AMDT.		A
NO. REVISIONS		INITS. DATE		SCALE		DATUM			
		SRB 23-10-18		CAD FILE					



Isisford Road  
Side Boundary 84.1M

Ravensbourne Road Front Boundary 227.7M

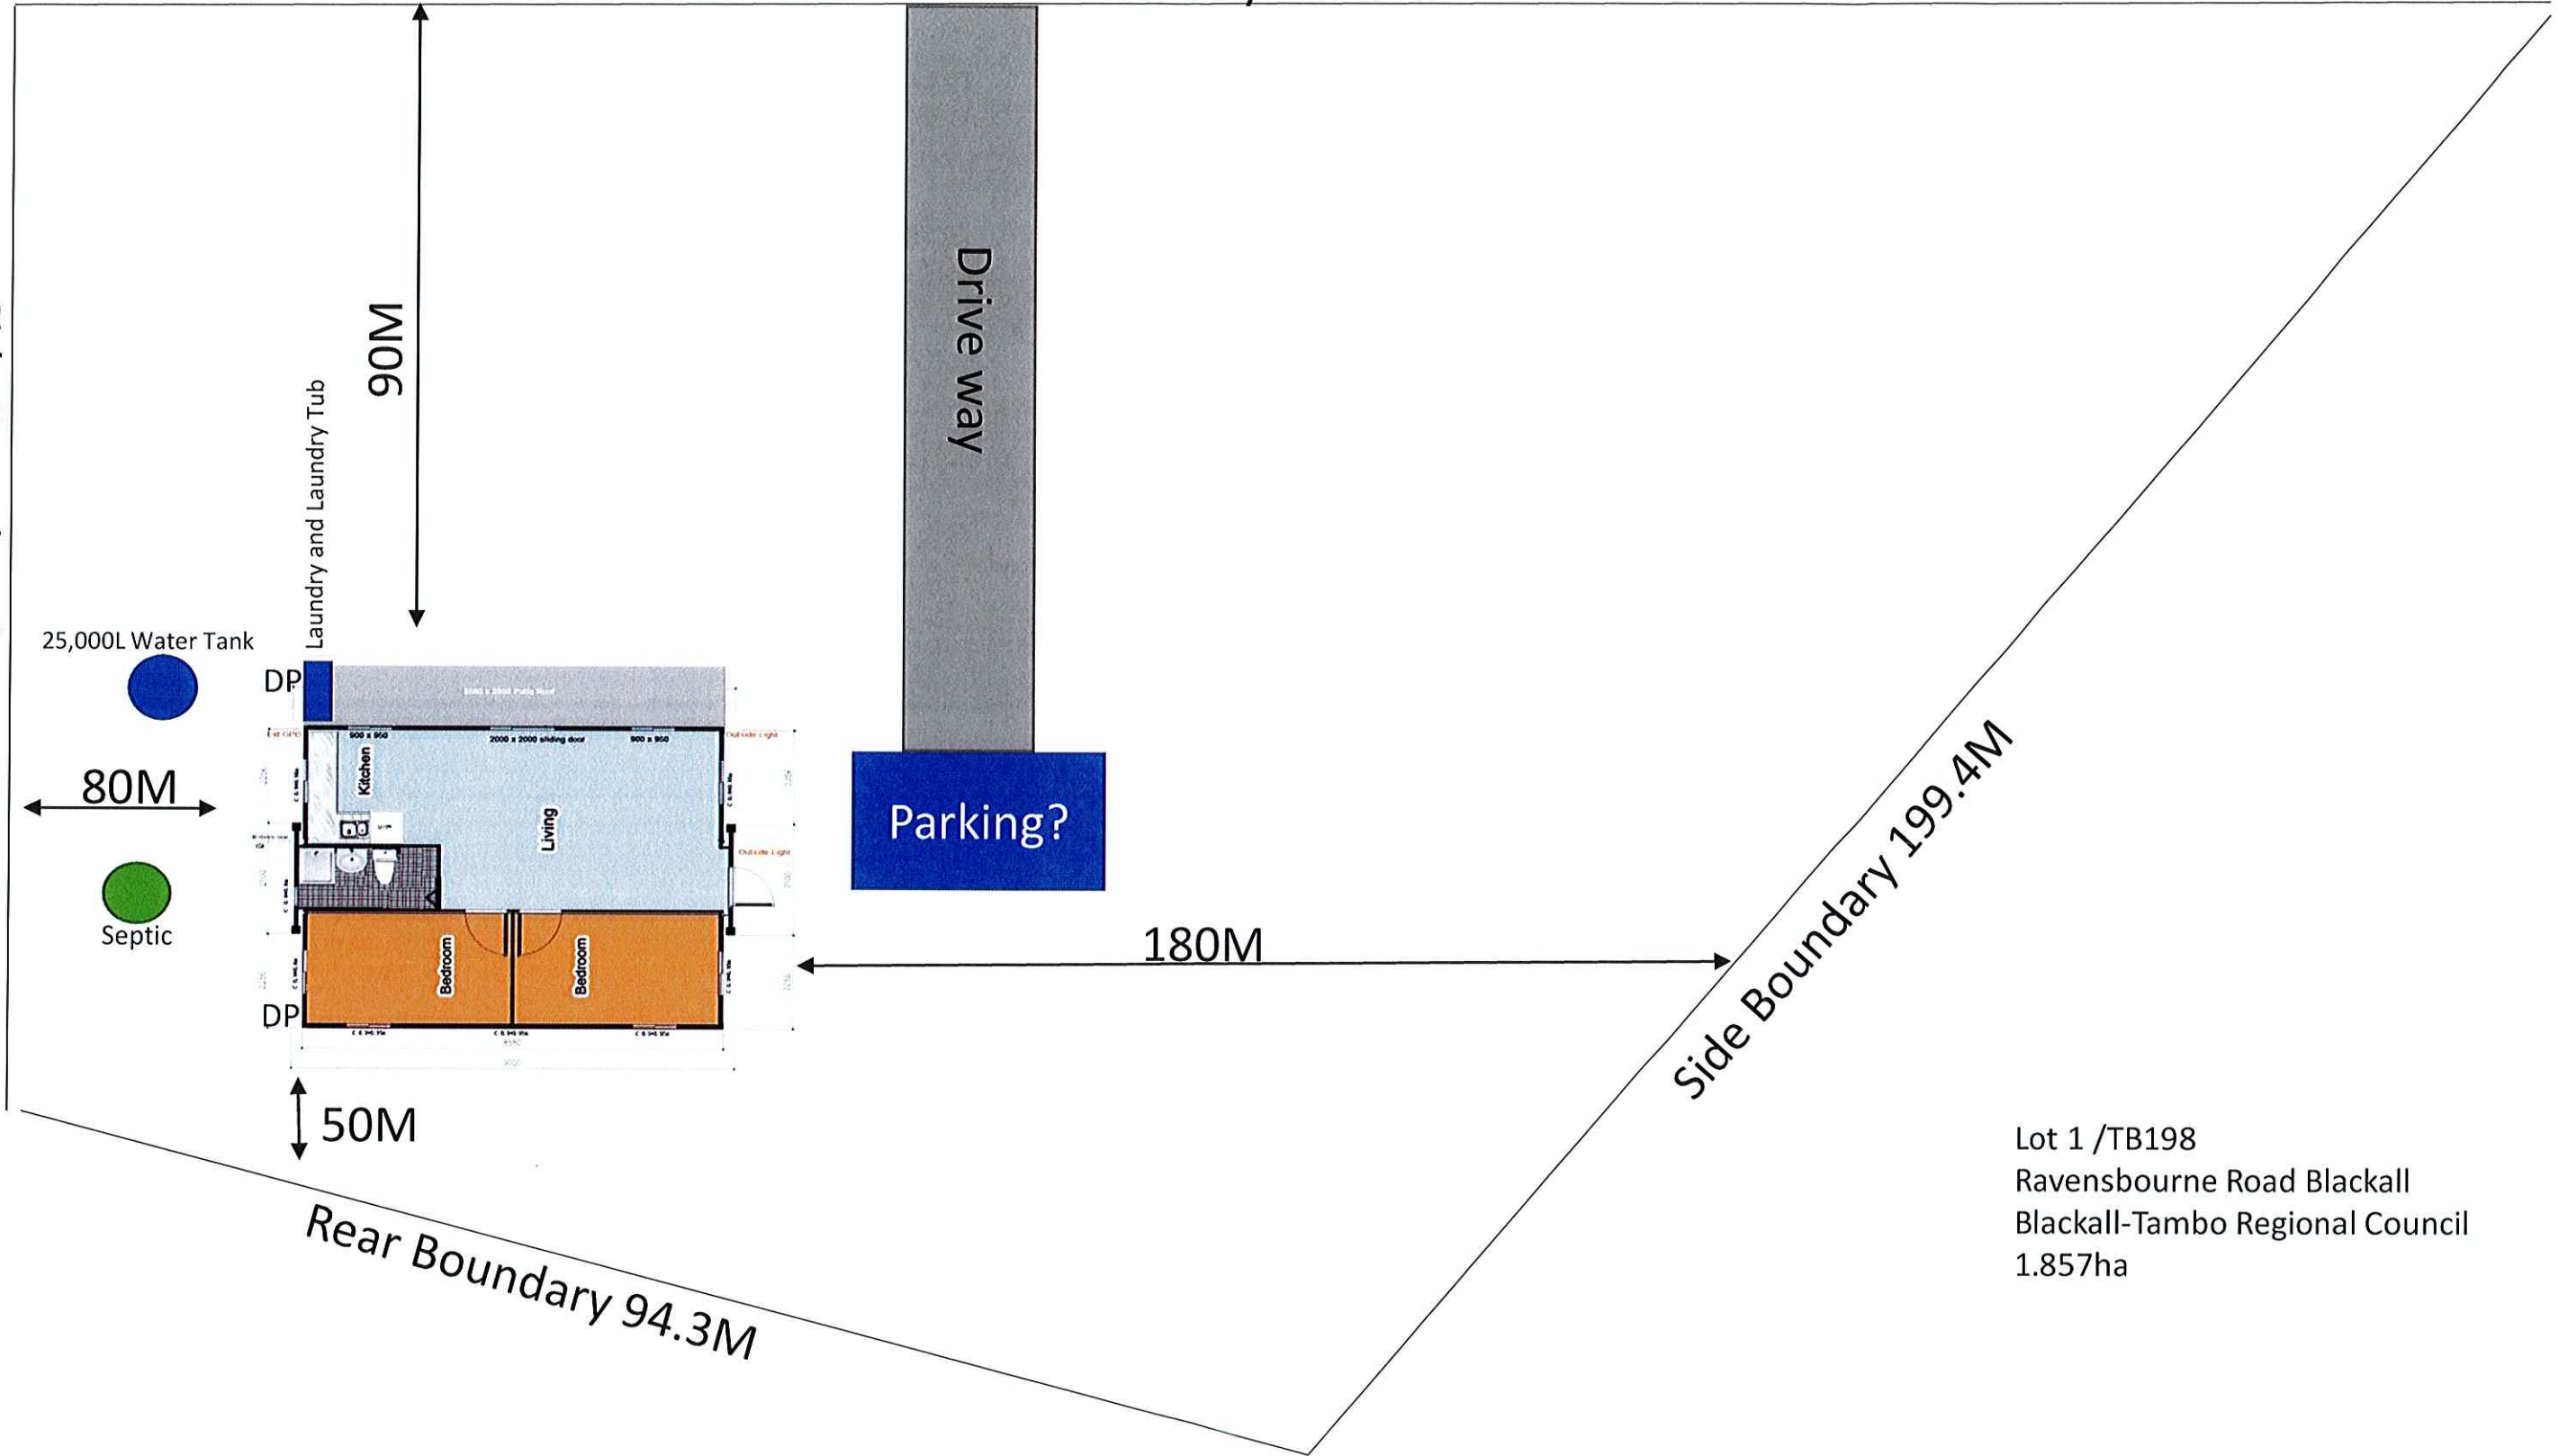

Lot 1 /TB198  
Ravensbourne Road Blackall  
Blackall-Tambo Regional Council  
1.857ha

