


BLACKALL-TAMBO REGIONAL COUNCIL
DIGITALLY STAMPED
APPROVED PLAN

Development Application: Development Permit for a Material Change of Use for a Dwelling house
Address: 24 Clematis Street, Blackall, described as Lot 4 on RP603594
 Referred to in Council's Decision Notice for DA 42-2021-2022

Approval Date: 17 August 2022
Application Number: DA 042-2021-2022

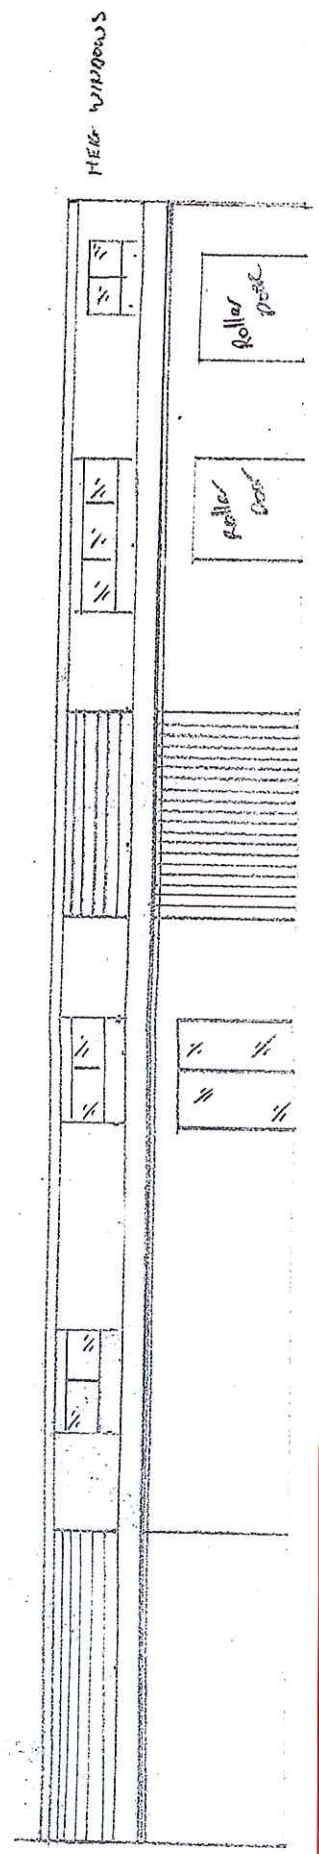

Site Plan and Elevations DA-01
06/07/22 (Received date)

Screen for
 WALL OF OPEN
 SHED ROOM