


SURVEY PLAN

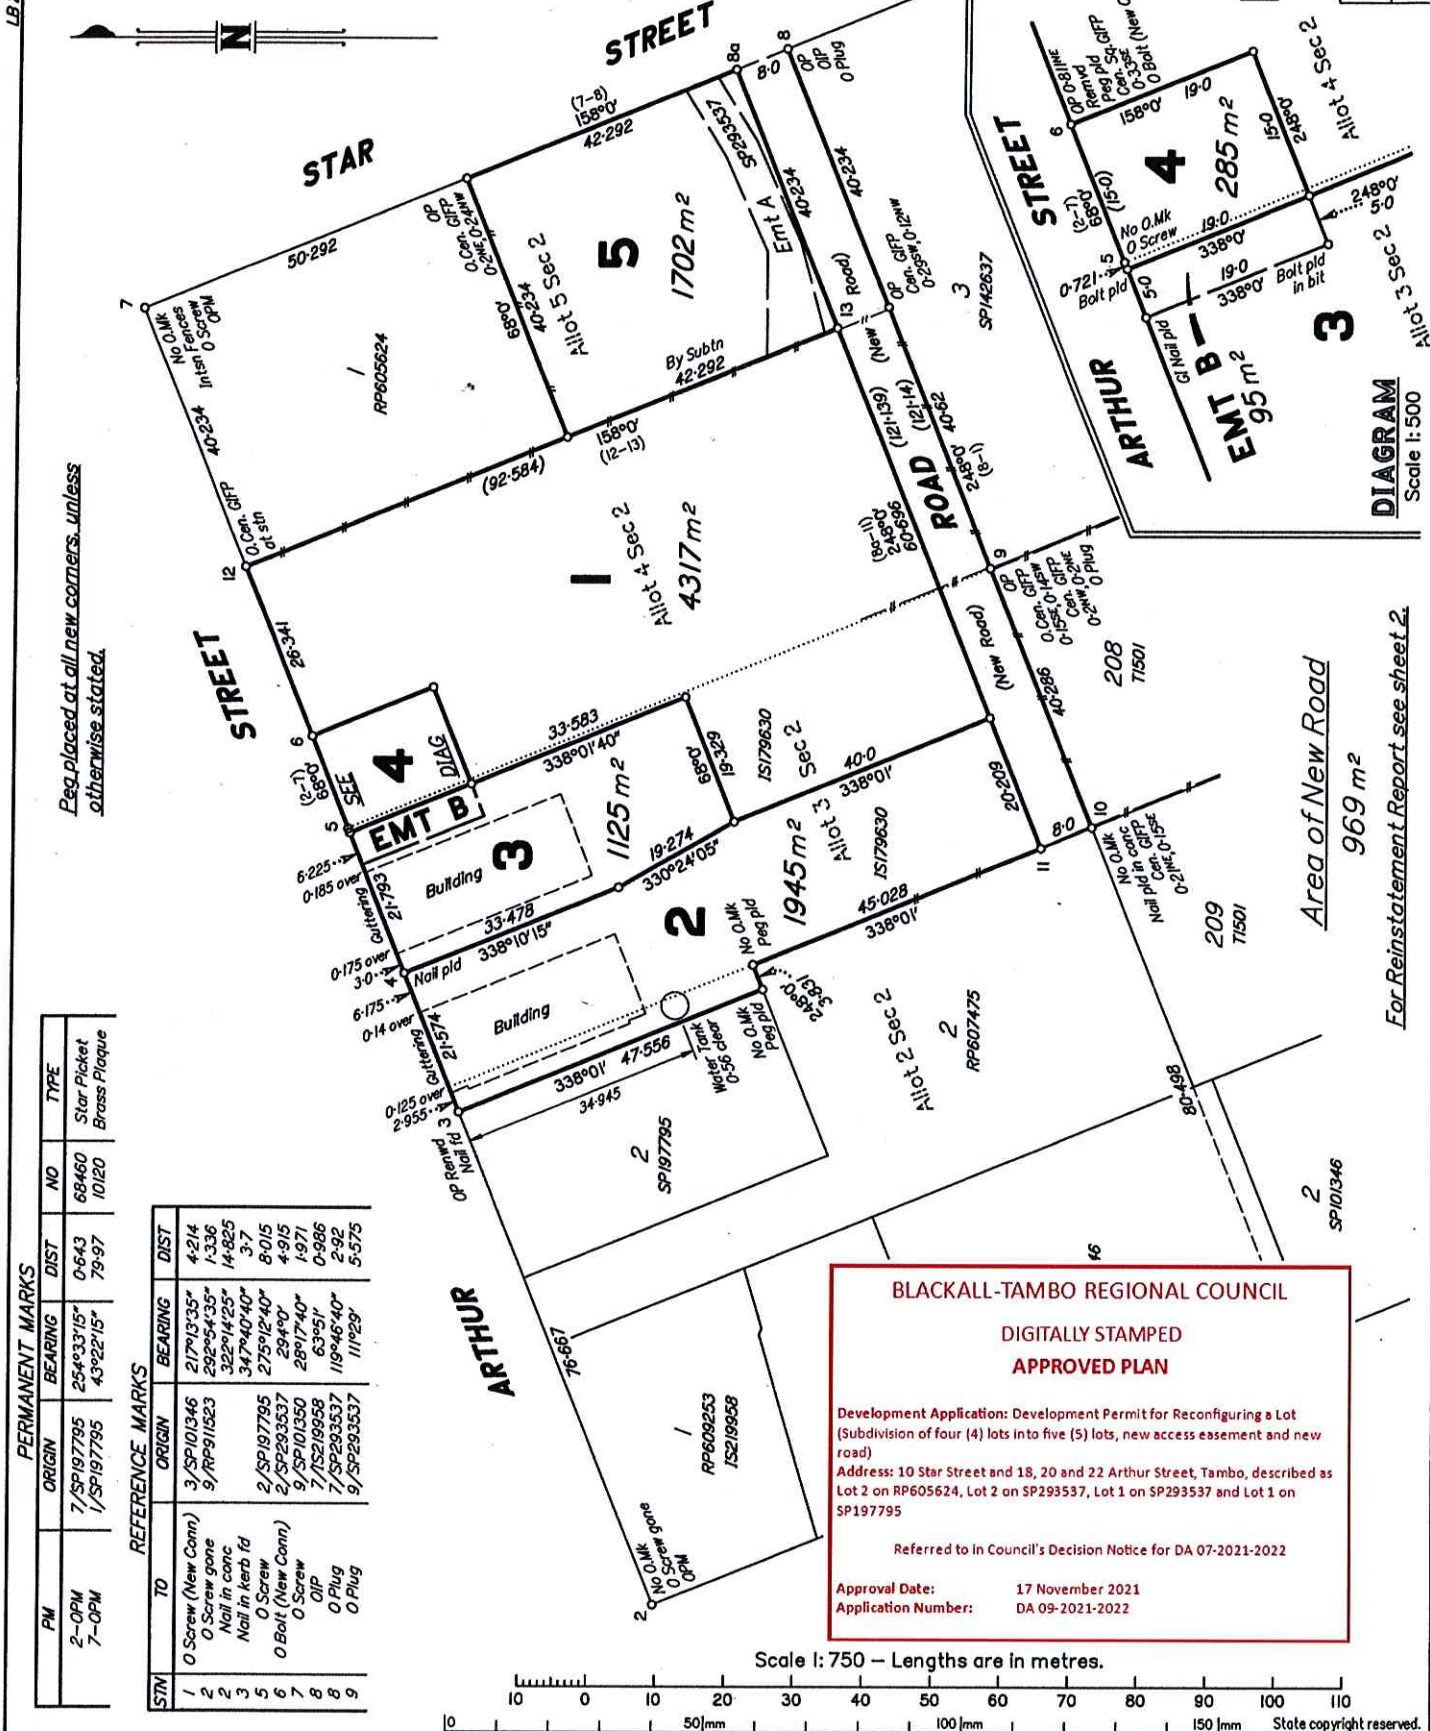

Req. placed at all new corners, unless otherwise stated.

DIAGRAM  
Scale 1:500

Far Reinstatement Report see sheet 2.

PM	ORIGIN	BEARING	DIST	NO	TYPE
2-OPM	7/SP197795	254°33'15"	0-643	68460	Star Picket
7-OPM	1/SP197795	43°22'15"	79-97	10120	Brass Plaque


STN	TO	ORIGIN	BEARING	DIST
1	0 Screw (New Conn)	3/SP101346	217°13'35"	4-214
2	0 Screw gone	9/RP605624	292°54'35"	1-336
3	Nail in conc	9/RP605624	322°14'25"	14-825
4	Nail in kerb fd	2/SP197795	347°40'40"	3-7
5	0 Screw	2/SP197795	275°12'40"	8-015
6	0 Bolt (New Conn)	2/SP293537	294°0'	4-915
7	0 Plug	9/SP101350	28°17'40"	1-971
8	0 Plug	7/SP219958	63°51'	0-986
9	0 Plug	7/SP293537	119°46'40"	2-92
9	0 Plug	9/SP293537	11°02'	5-575

**BLACKALL-TAMBO REGIONAL COUNCIL**  
DIGITALLY STAMPED  
**APPROVED PLAN**

Development Application: Development Permit for Reconfiguring a Lot (Subdivision of four (4) lots into five (5) lots, new access easement and new road)  
Address: 10 Star Street and 18, 20 and 22 Arthur Street, Tambo, described as Lot 2 on RP605624, Lot 2 on SP293537, Lot 1 on SP293537 and Lot 1 on SP197795

Referred to in Council's Decision Notice for DA 07-2021-2022

Approval Date: 17 November 2021  
Application Number: DA 09-2021-2022

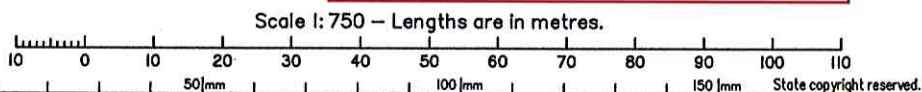

I, Anthony Scott Marcom hereby certify that the land comprised in this plan was surveyed by me personally and that the plan is accurate, that the said survey was performed in accordance with the Survey and Mapping Infrastructure Act 2003 and Surveyors Act 2003 and associated Regulations and Standards and that the said survey was completed on 13/08/2021.

*Anthony Scott Marcom*  
Cadastral Surveyor  
Date 9-09-2021

**Plan of Lots 1-5 and Emt B in Lot 3**

Cancelling Lot 1 on SP197795, Lots 1 & 2 on SP293537 and Lot 2 on RP605624

LOCAL GOVERNMENT: **BLACKALL TAMBO REGIONAL COUNCIL** LOCALITY: TAMBO  
Meridian: SP293537

Scale: 1:750  
Format: STANDARD

Survey Records: No

SP327551