




**MULTON
SILMOUR
ROTTER
ROSS
ARCHITECTS**

**RIBBANE
1 MAIN STREET
PRING HILL
PO BOX 353
PRING HILL 4004
PH: (07) 832 0422
FX: (07) 839 2181**

**WEED HEADS
ST FLOOR
3 BAY STREET
WEED HEADS
PO BOX 389
WEED HEADS 2403
PH: (078) 346 611
FX: (075) 367 174**

**ARCHITECTURE
LANDSCAPE
INTERIORS**

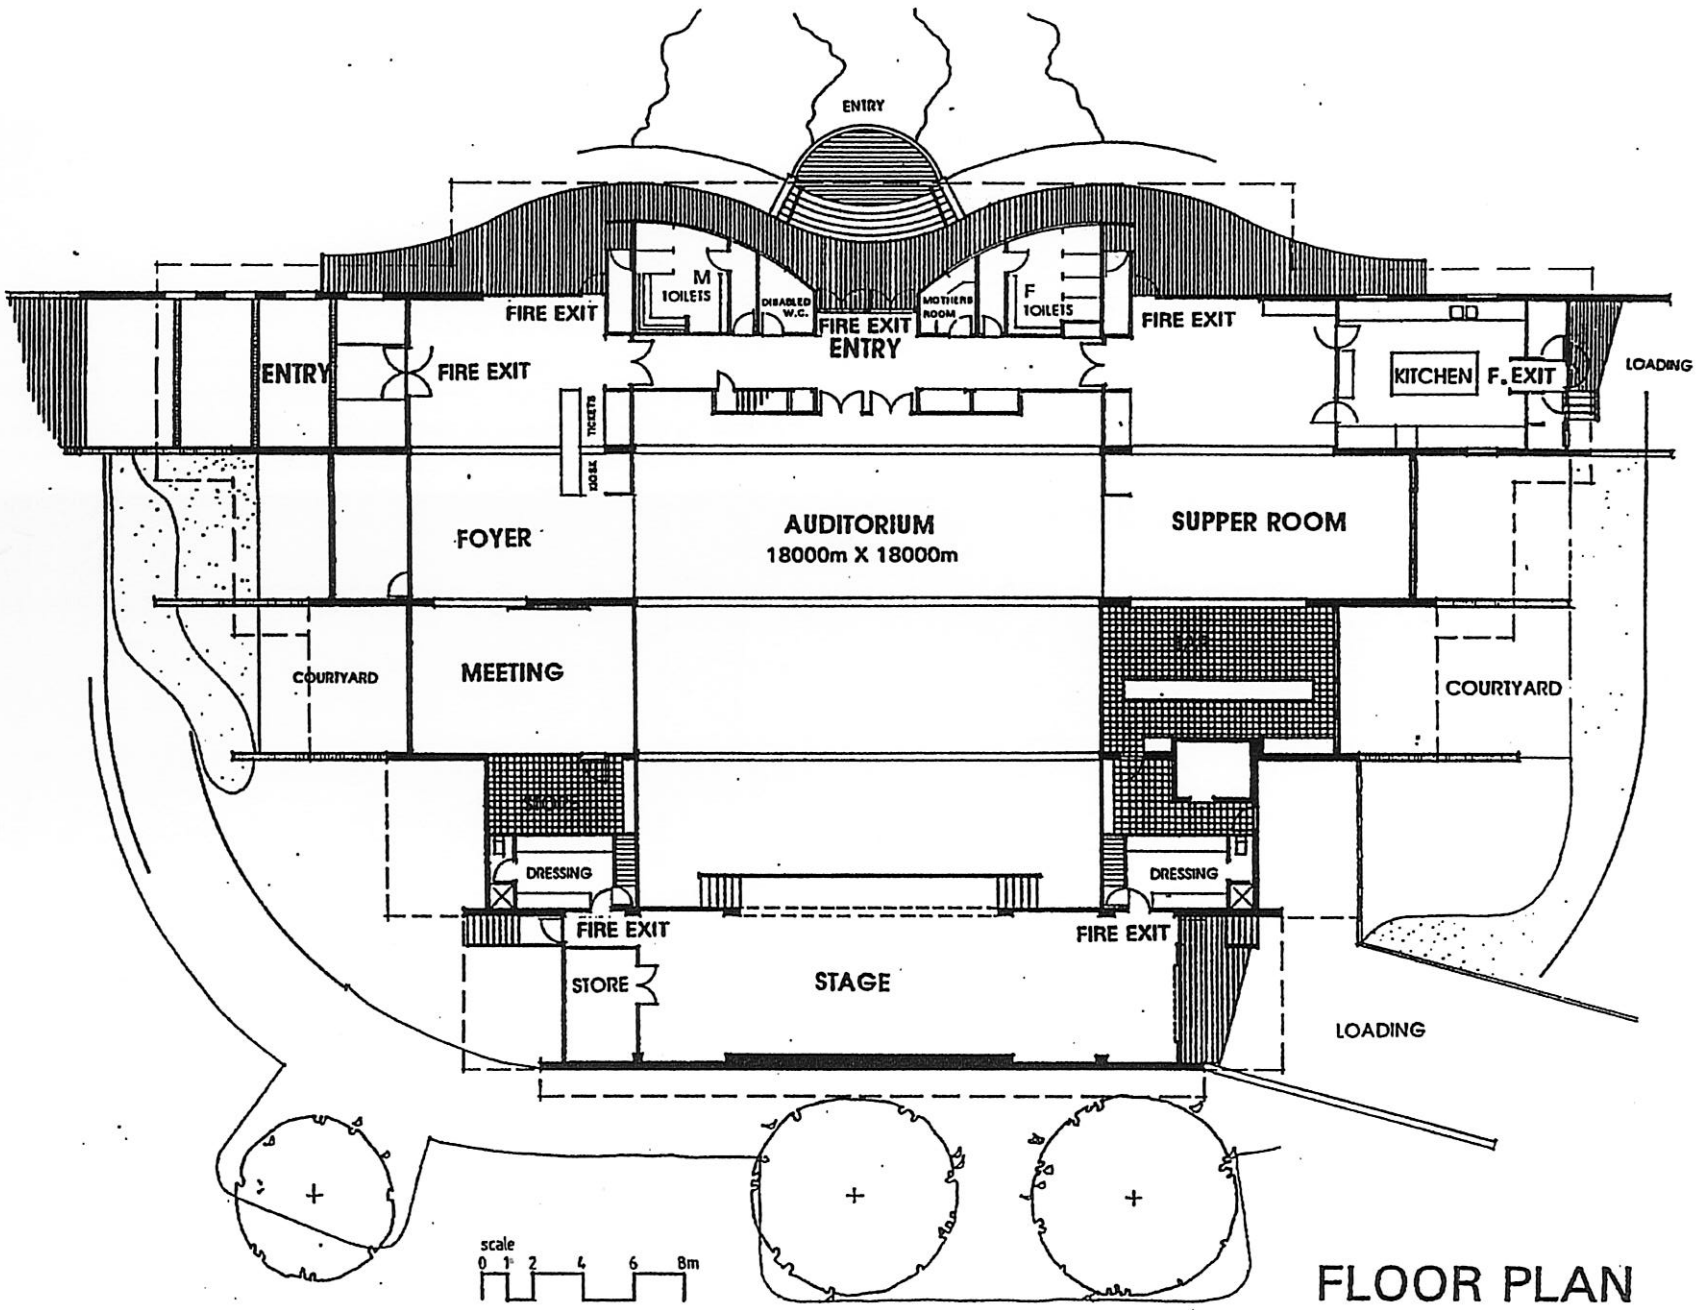

FLOOR PLAN

BLACKALL CULTURAL CENTRE